



DRIFTWOOD PROJECT PROPOSAL

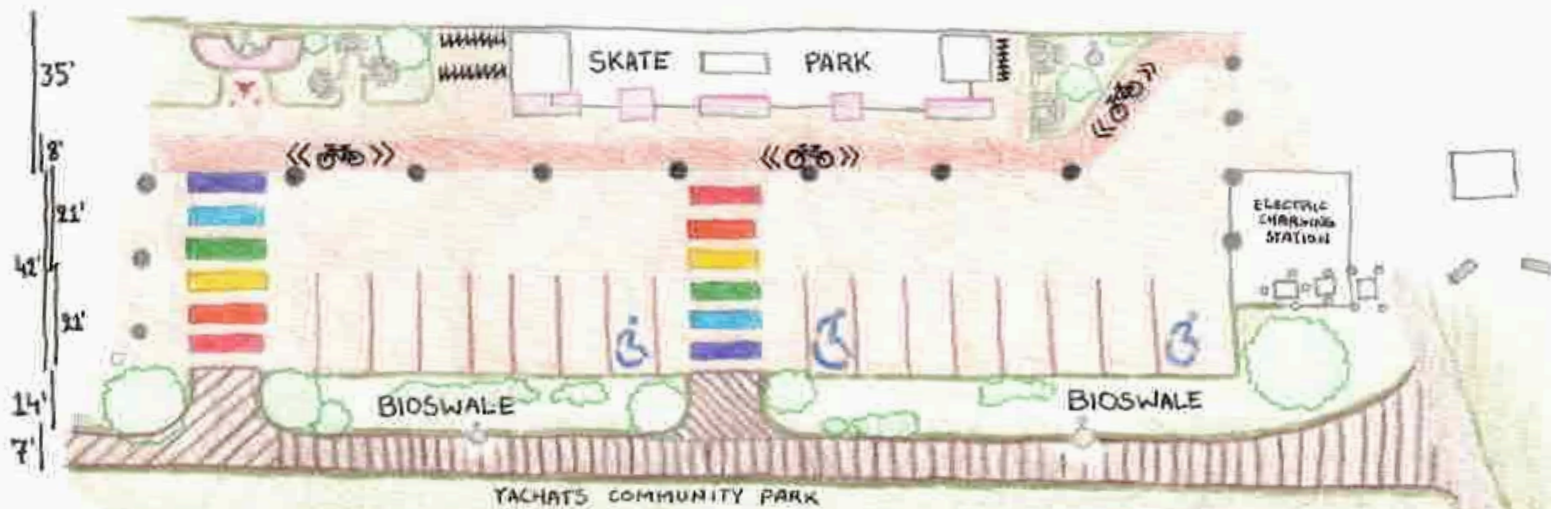

- 1cm = 14'
- PERMEABLE ASPHALT / PAVERS
 - BICYCLE LANE (no curbs)
 - PUBLIC PARKING
 - ADA ACCESSIBLE DISABILITY PARKING (note: new symbol)
 - FIRE HYDRANT
 - SOLAR LIGHTING
 - REMOVABLE BOLLARDS w/ SOLAR LIGHTS
 - EMBEDDED BOLLARD RECEIVERS (for street closures)
 - BICYCLE PARKING
 - PLANTERS
 - PLANTER-BENCH COMBO
 - NATIVE/FOOD-BEARING PLANTS

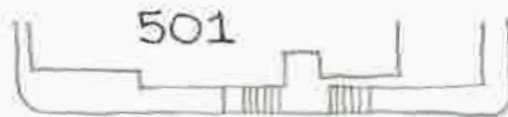